


PROPOSED NEW FENCE FACING BROAD STREET  
1/2"=1'-8"



NORTH BROAD STREET

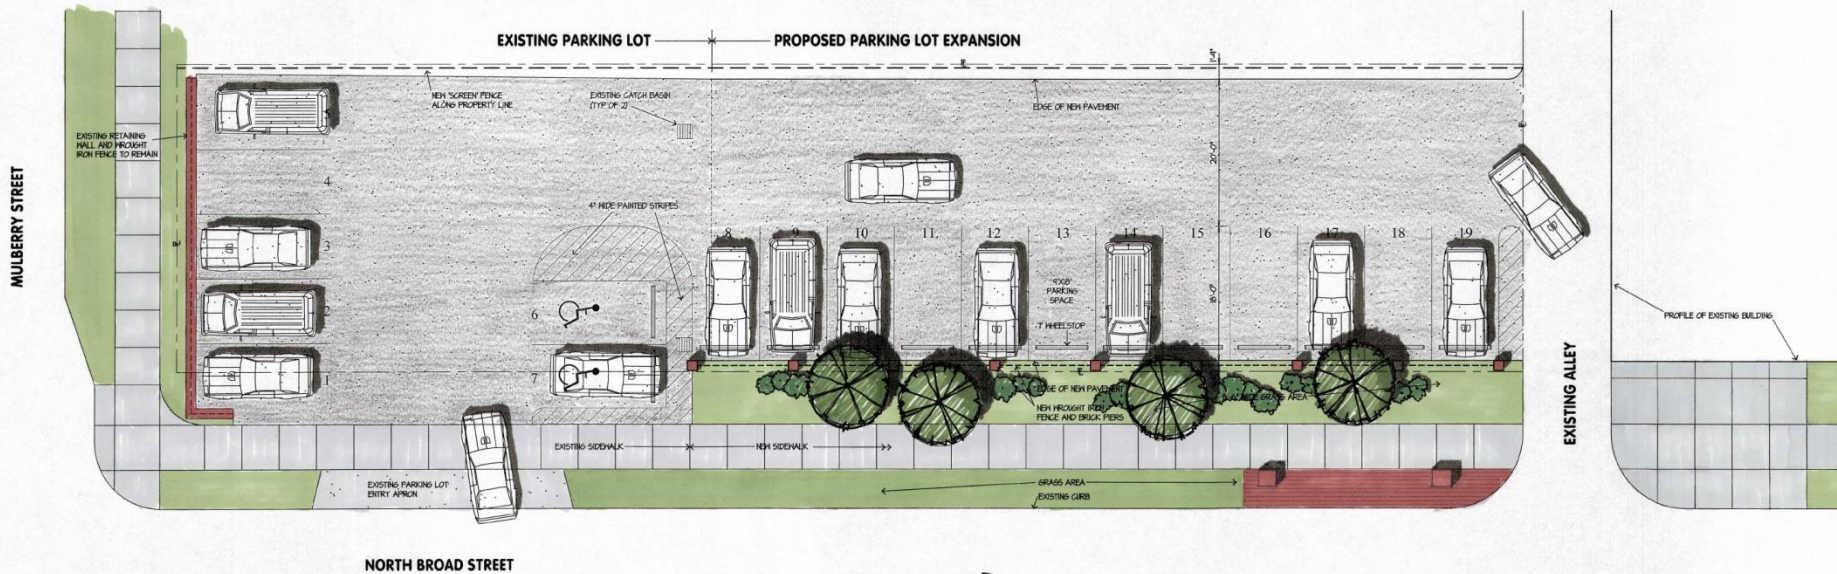

FIRST PRESBYTERIAN CHURCH  
PROPOSED NORTH BROAD STREET PARKING LOT

9/1/14

1/8"=1'-8"

VPL  
ARCHITECTS